


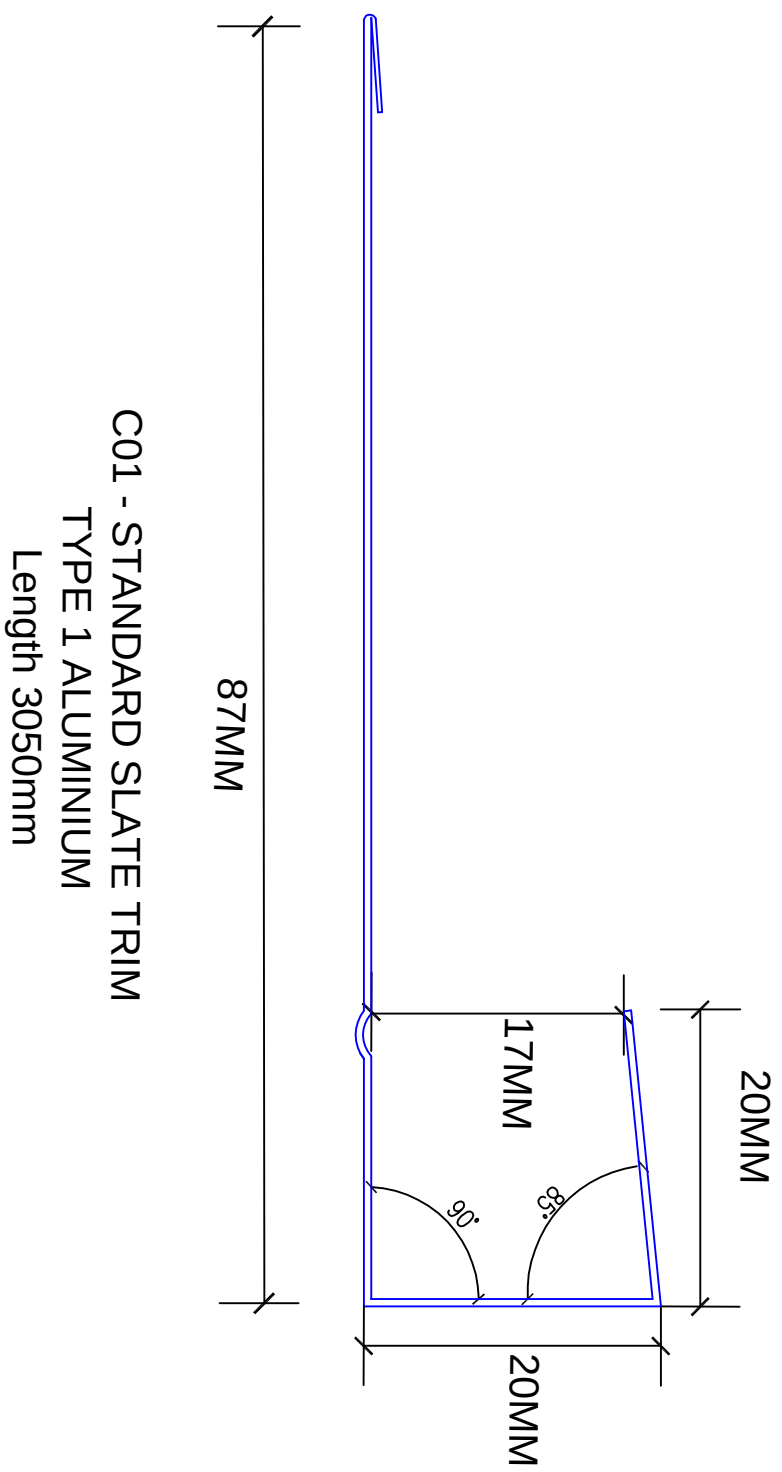

C01 - PRESPECTIVE VIEW

C01 - STANDARD SLATE TRIM TYPE 1 ALUMINIUM SCALE 1:1	
WRITTEN DIMENSIONS TO BE TAKEN IN PREFERENCE TO SCALED DIMENSIONS	