



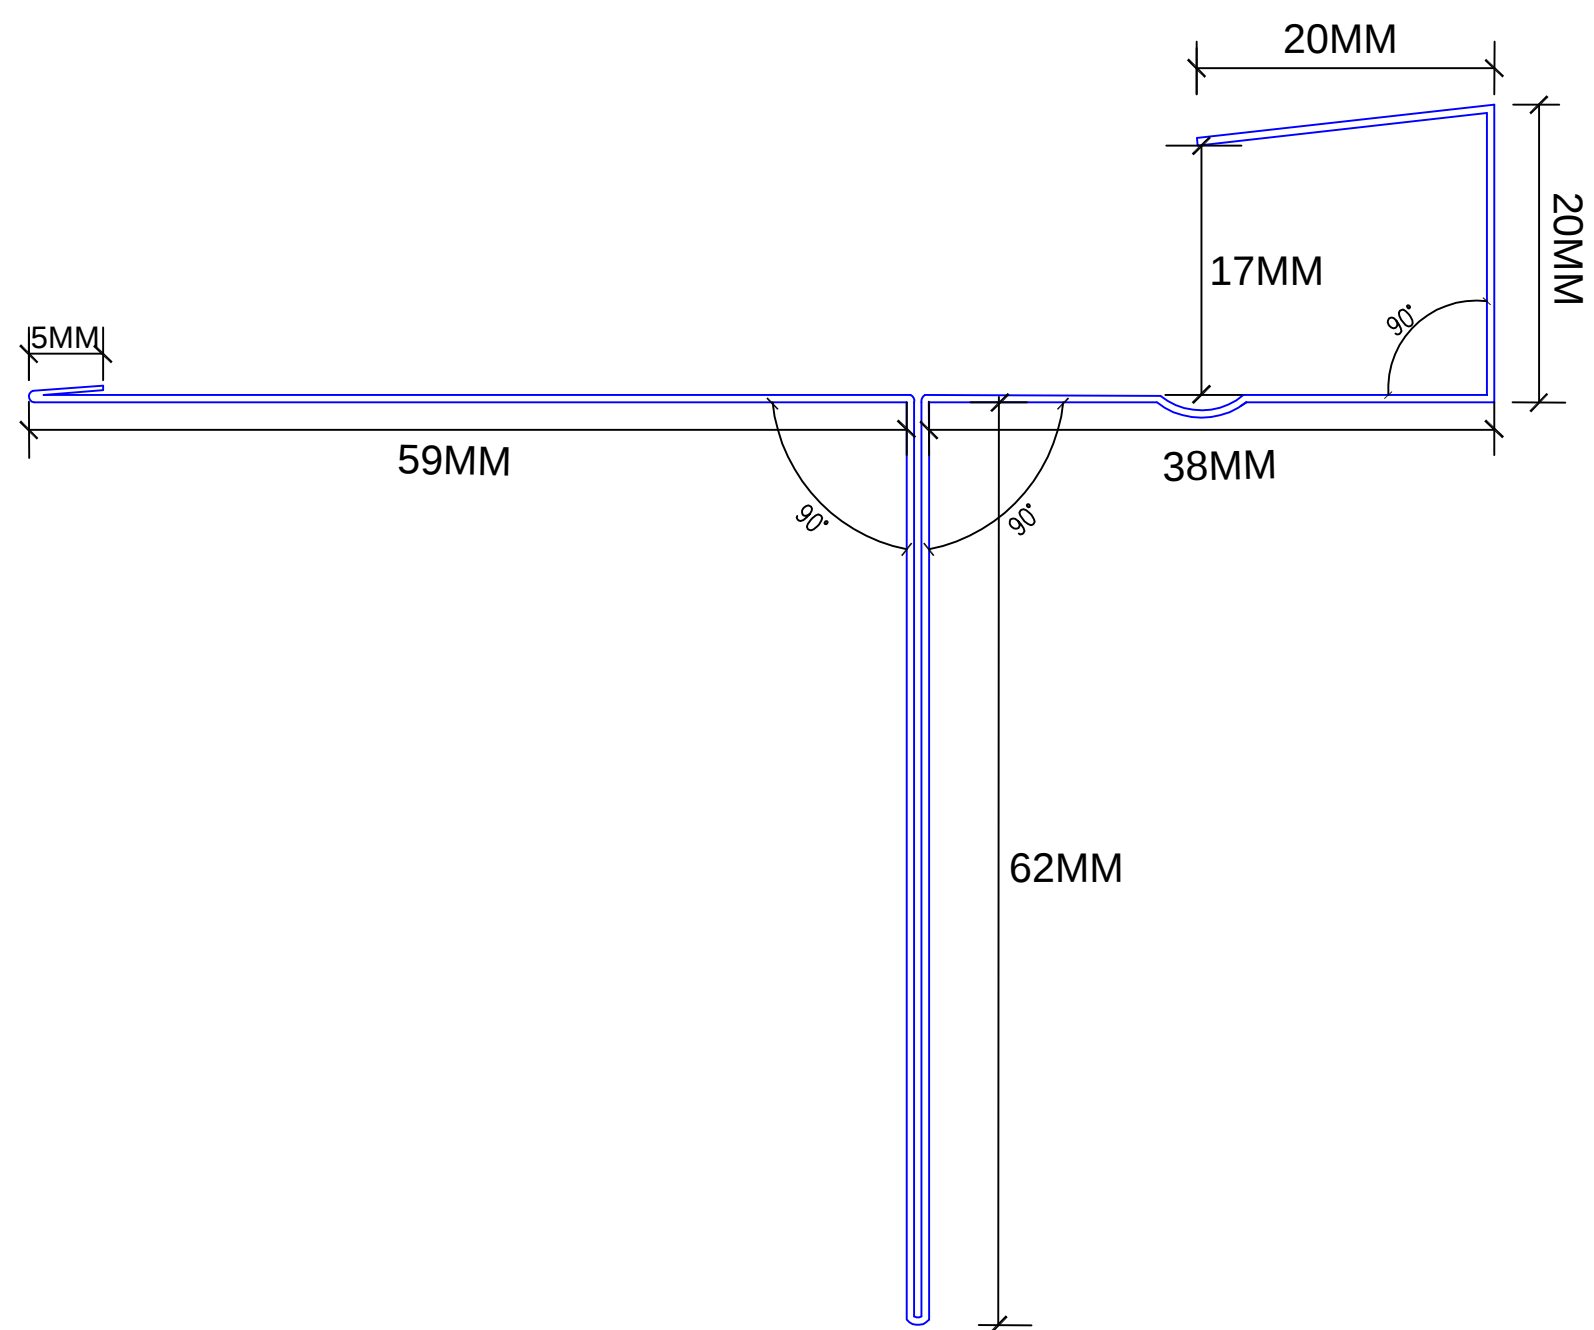

C02 -STANDARD SLATE TRIM
TYPE 2 ALUMINIUM
Length 3050mm

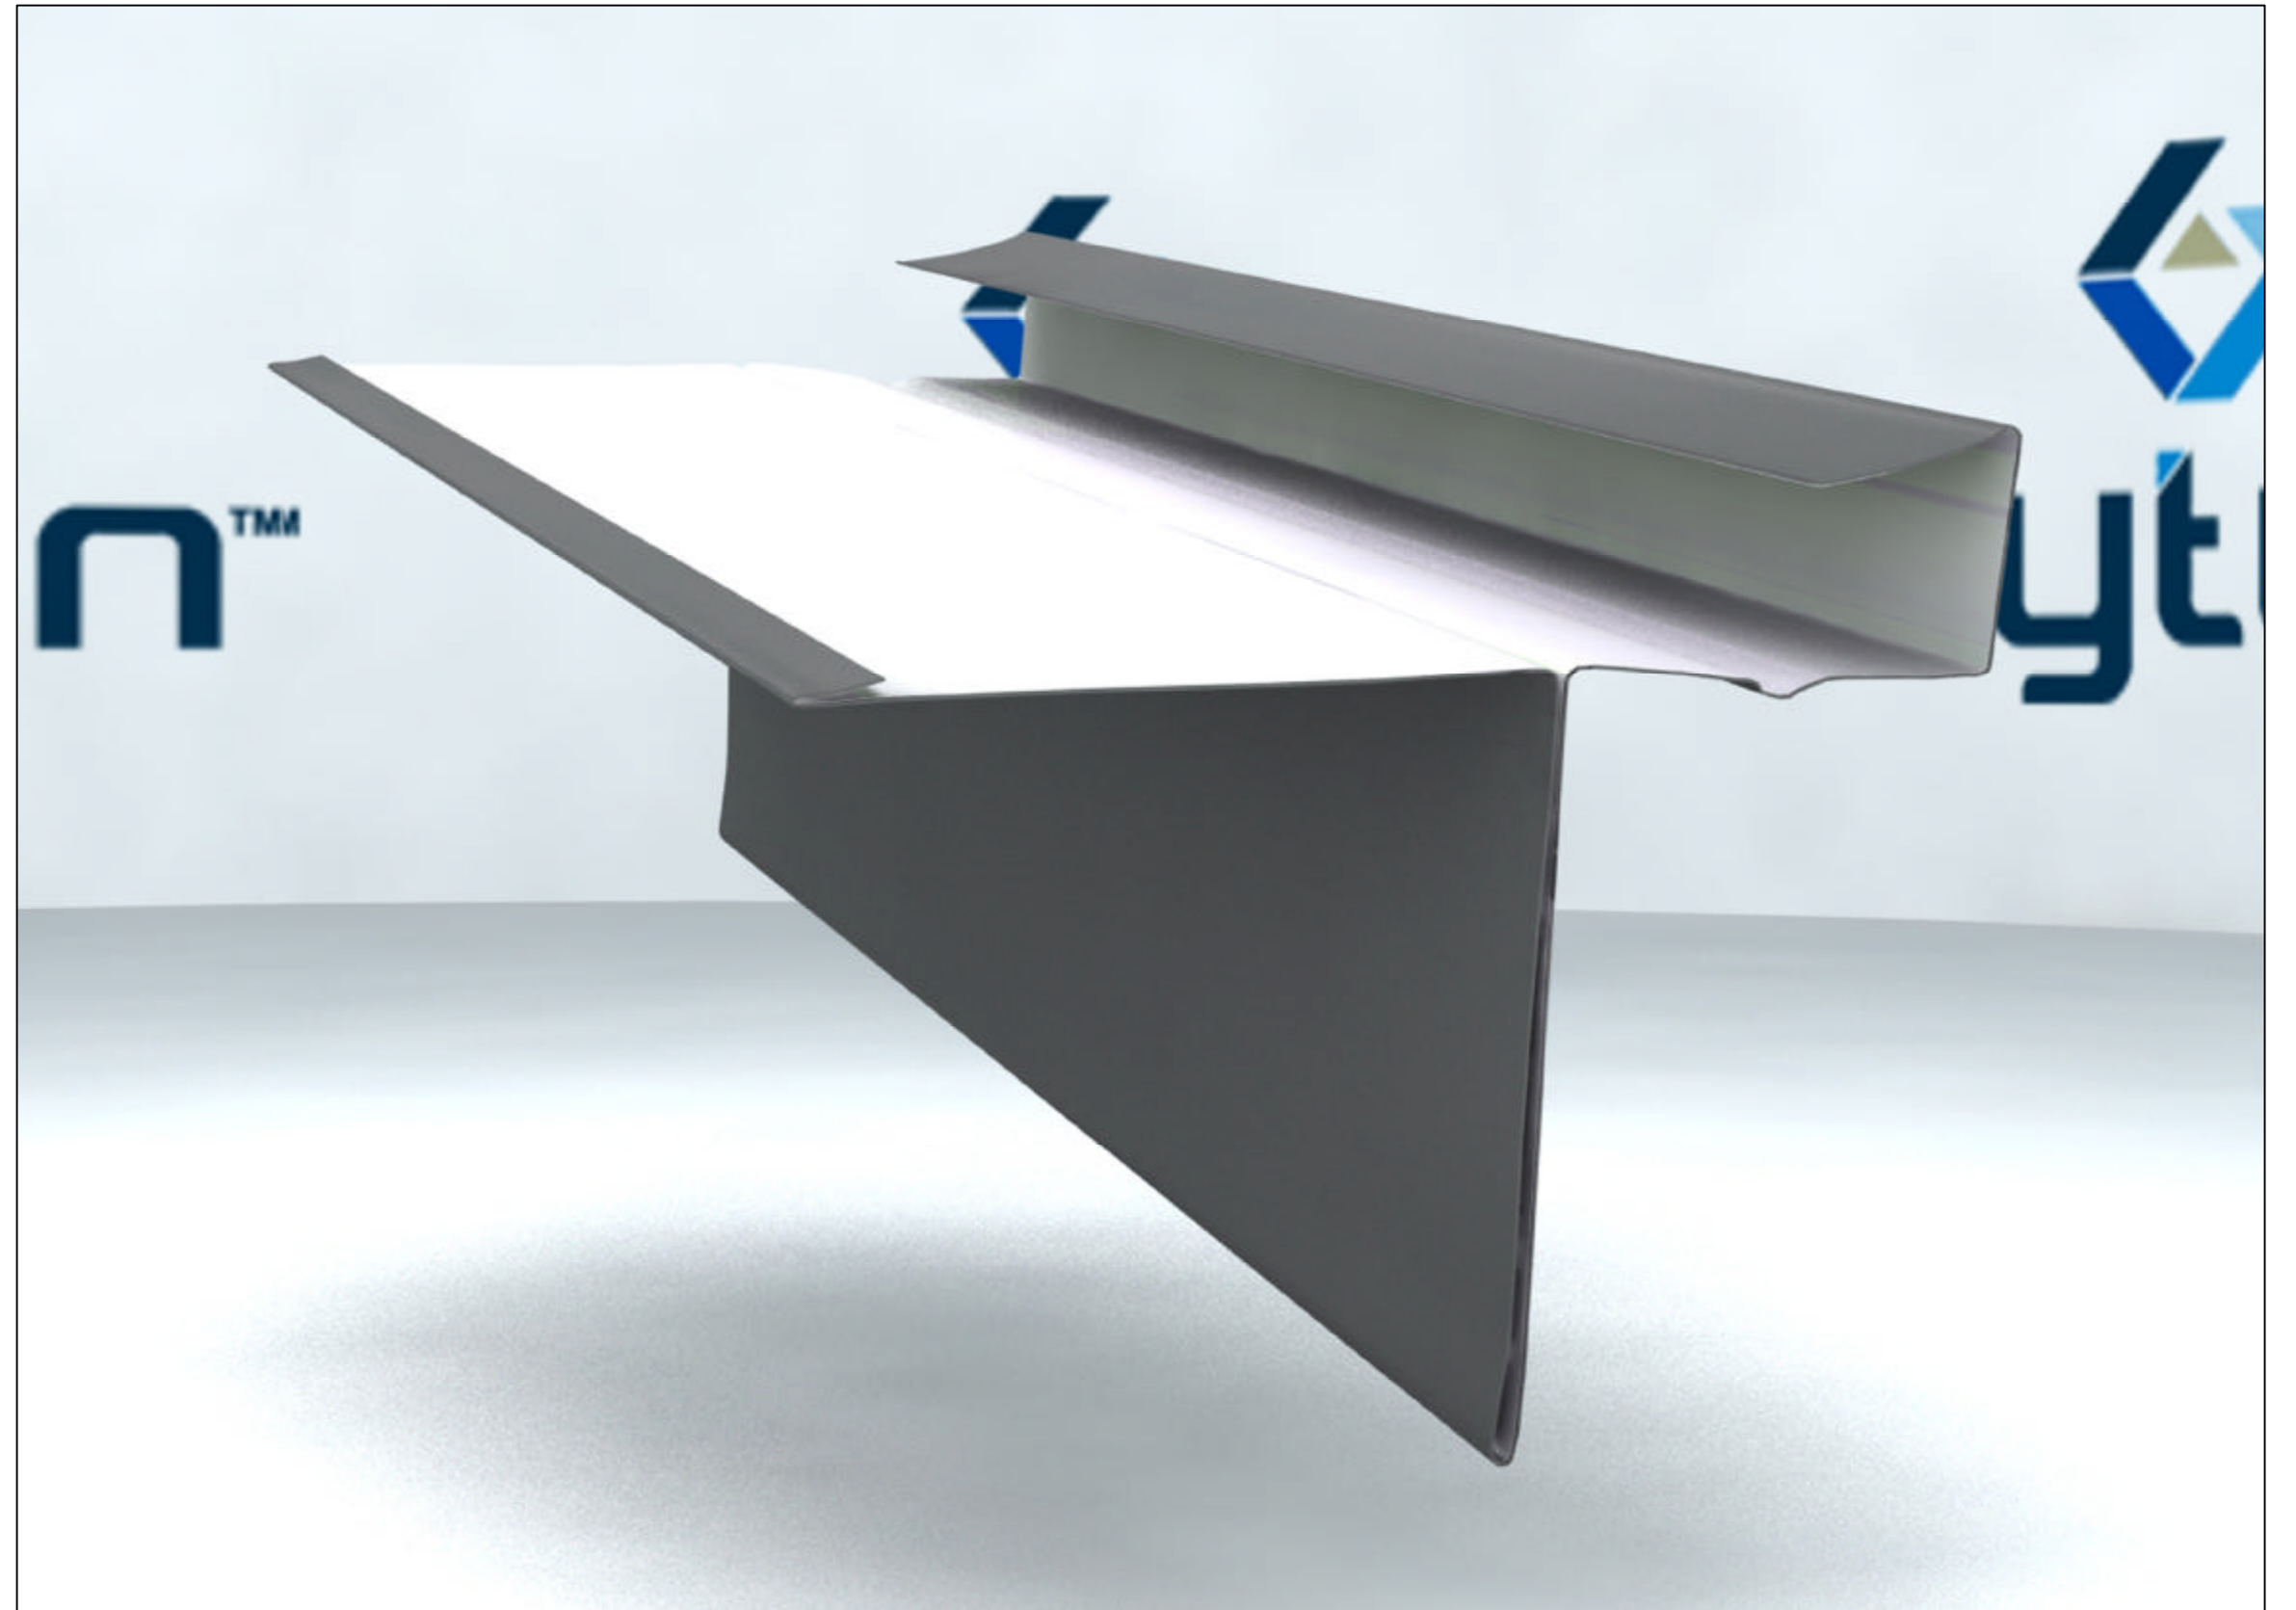

C02 -PRESPECTIVE VIEW

C02 - STANDARD SLATE TRIM TYPE 2 ALUMINIUM
SCALE 1:1

WRITTEN DIMENSIONS TO BE TAKEN IN PREFERENCE TO SCALED DIMENSIONS

