



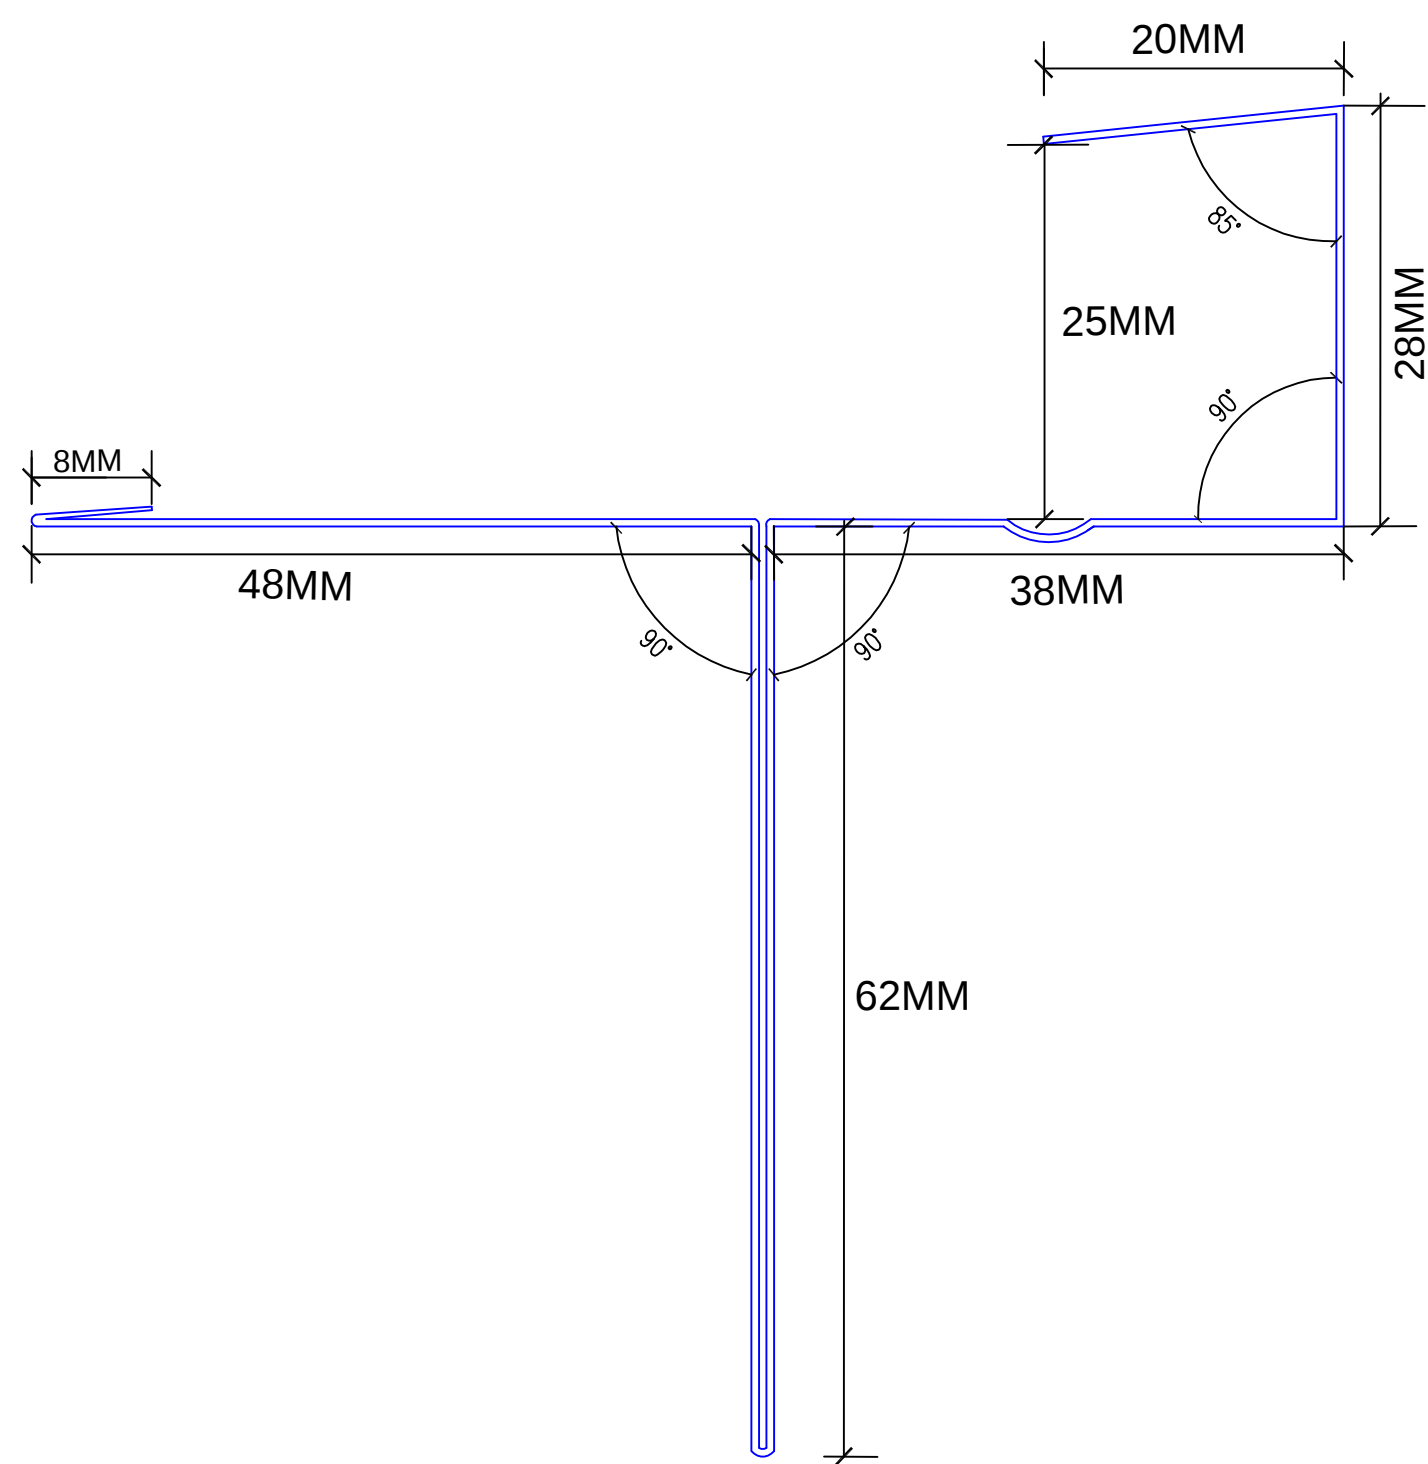

C02N -NATURAL SLATE TRIM
TYPE 2 ALUMINIUM
Length 3050mm

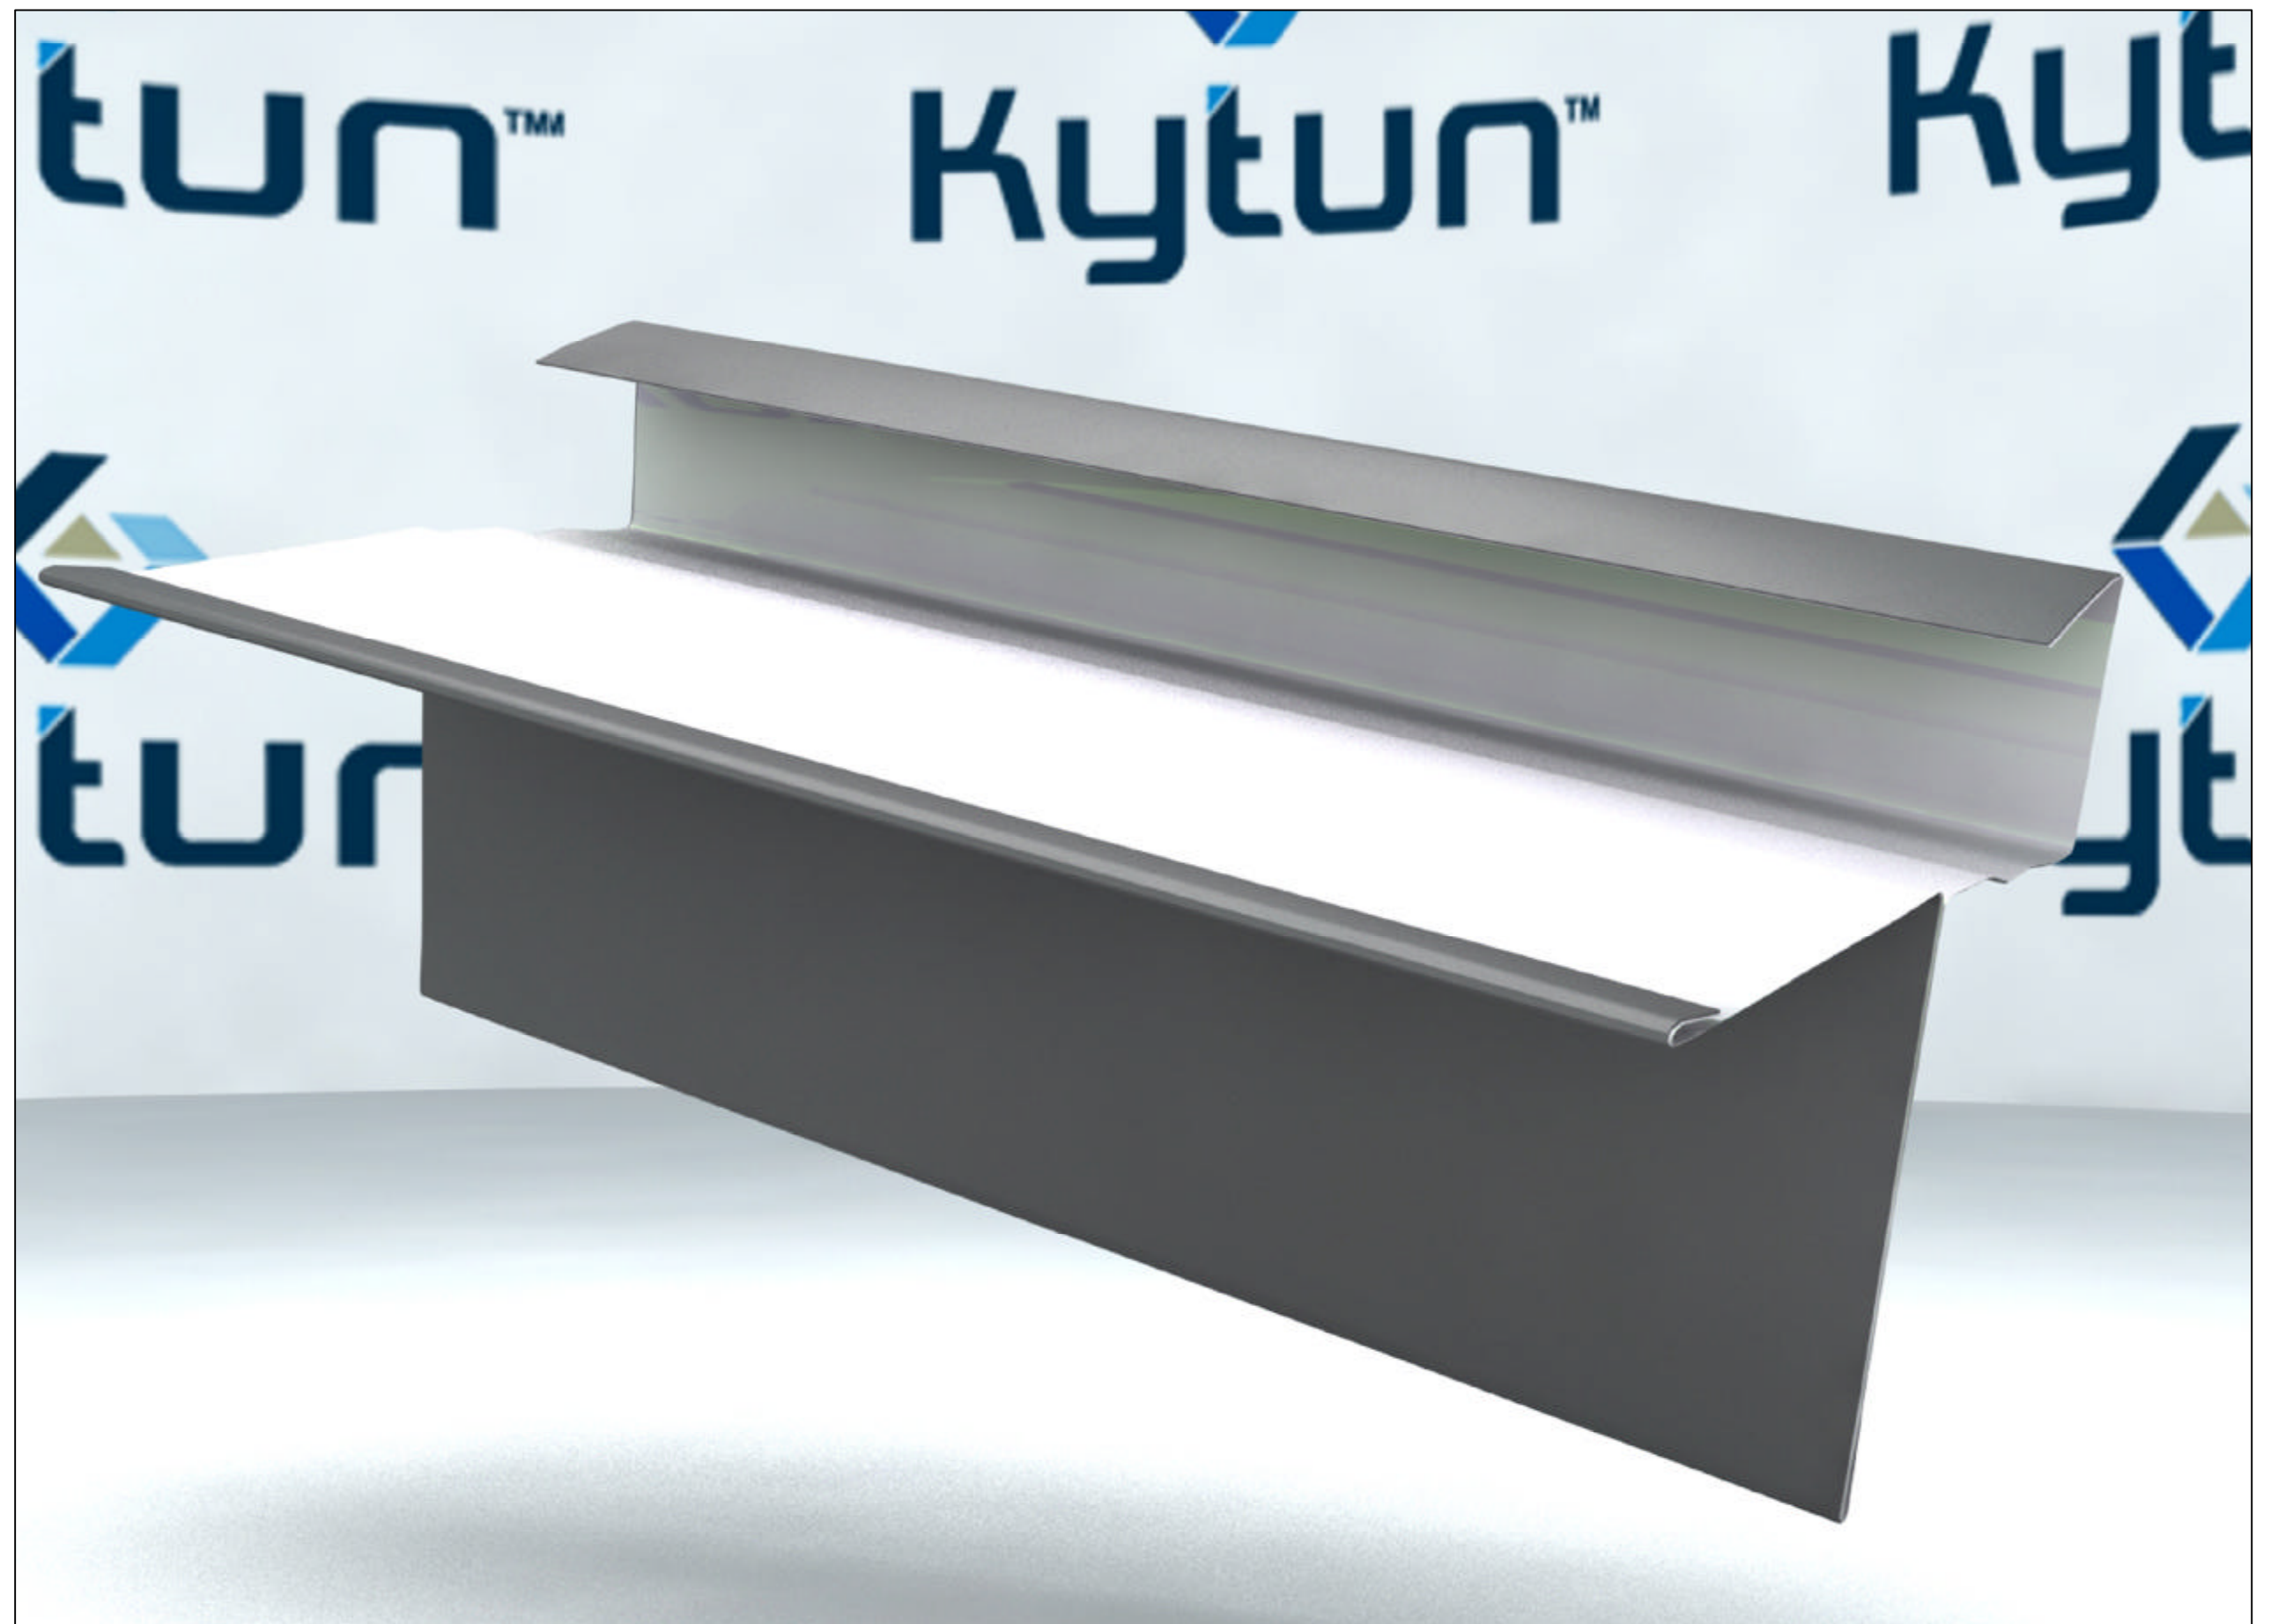

C02N -PRESPECTIVE VIEW

C02N - NATURAL SLATE VALLEY TYPE 2 ALUMINIUM
SCALE 1:1

WRITTEN DIMENSIONS TO BE TAKEN IN PREFERENCE TO SCALED DIMENSIONS

