



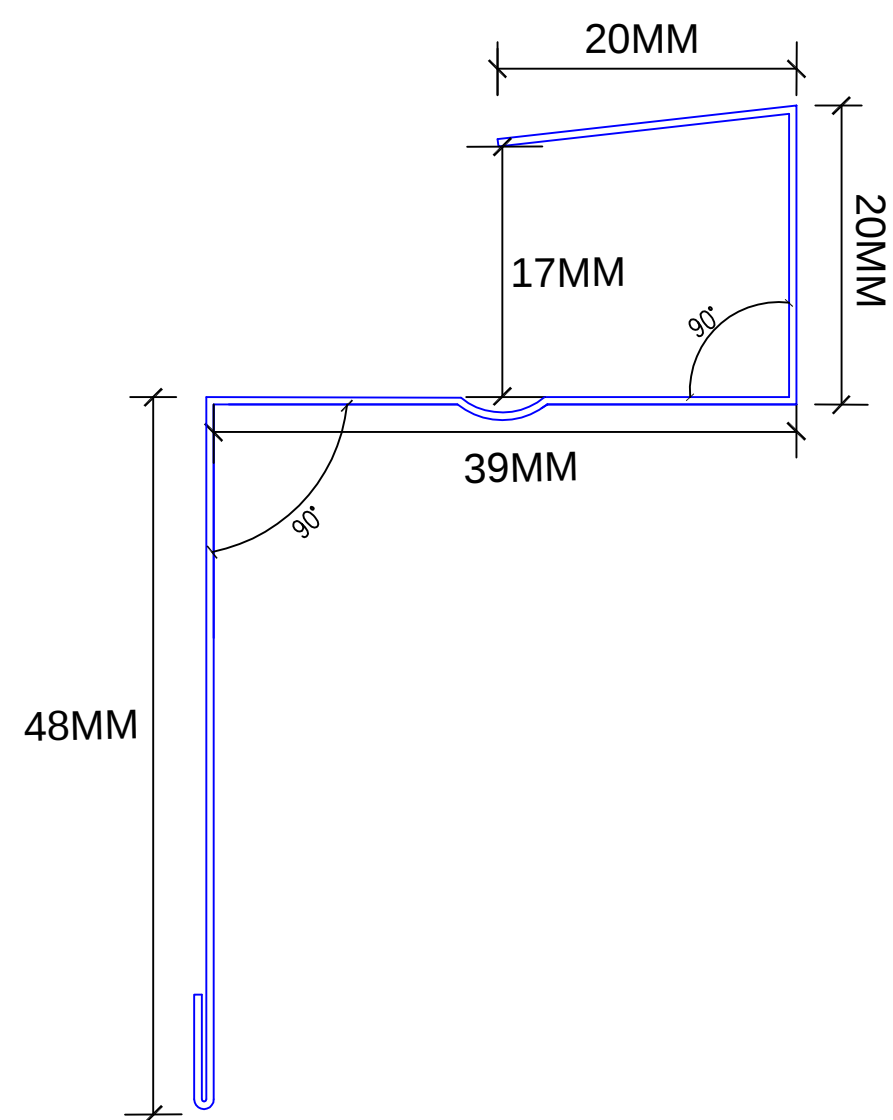

C03 - EXISTING SLATE TRIM
TYPE 3 ALUMINIUM
Length 3050mm

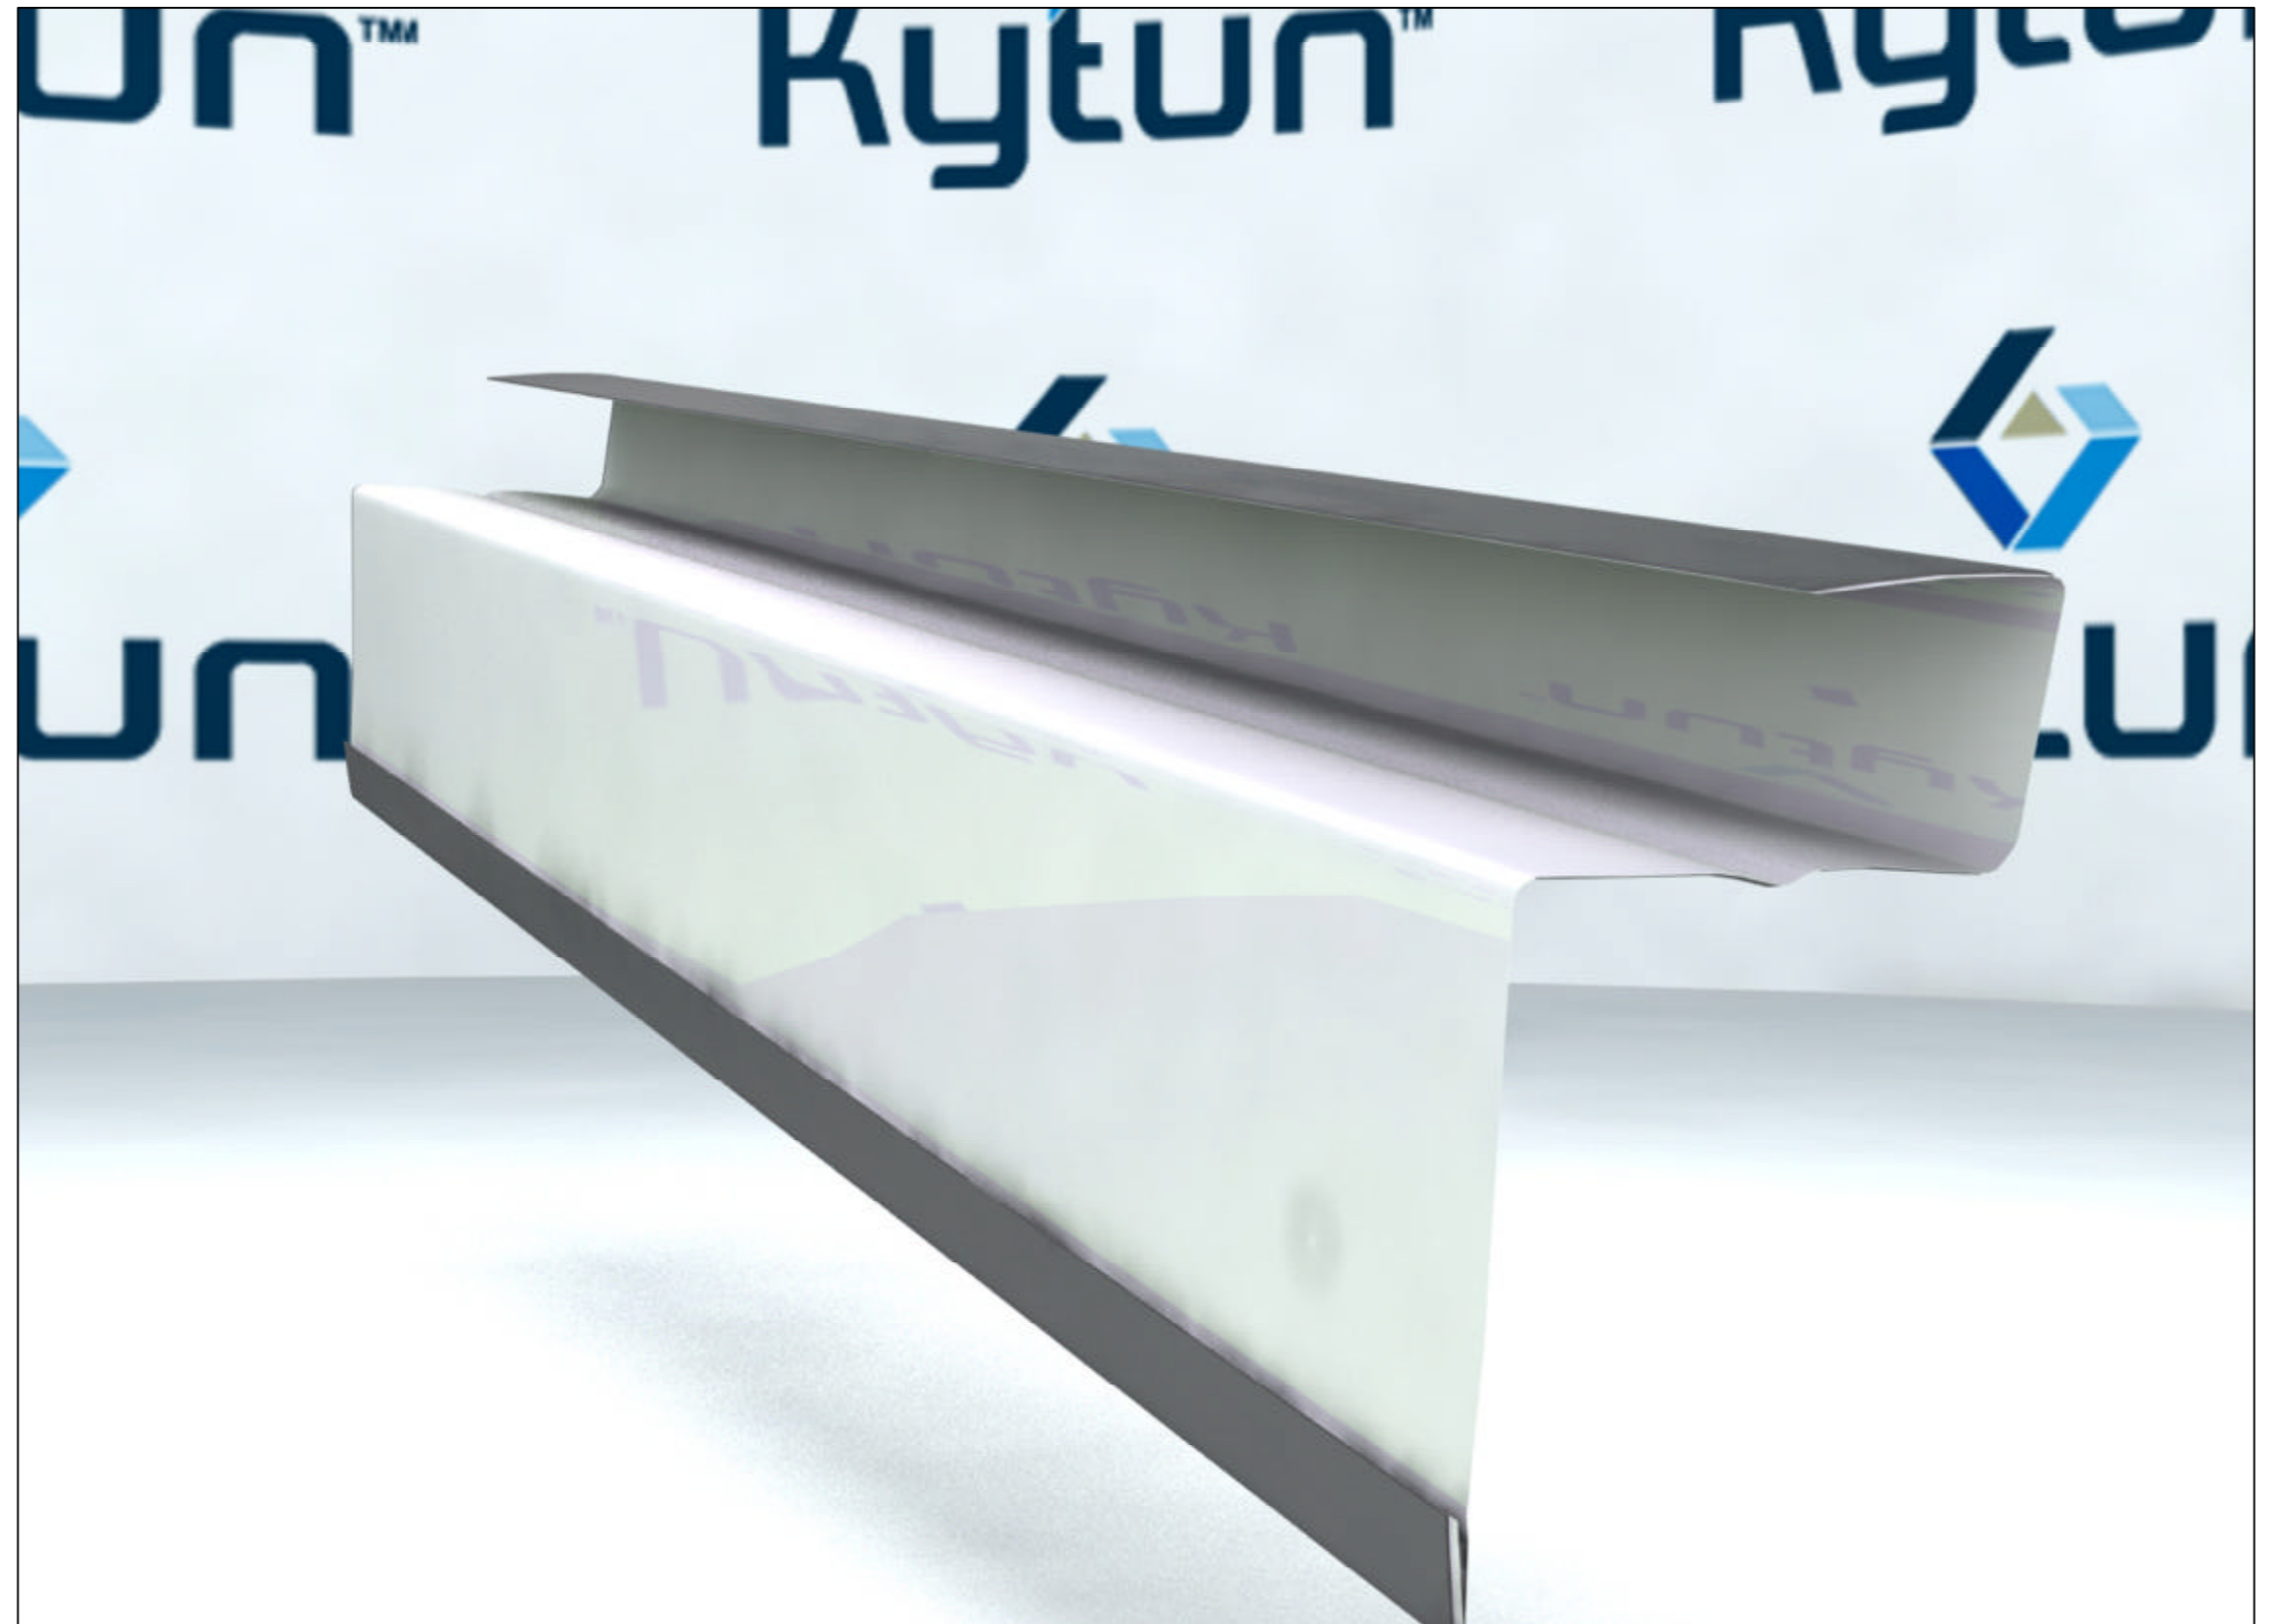

C03 - PRESPECTIVE VIEW

C03 - EXISTING SLATE TRIM TYPE 3 ALUMINIUM
SCALE 1:1

WRITTEN DIMENSIONS TO BE TAKEN IN PREFERENCE TO SCALED DIMENSIONS

