



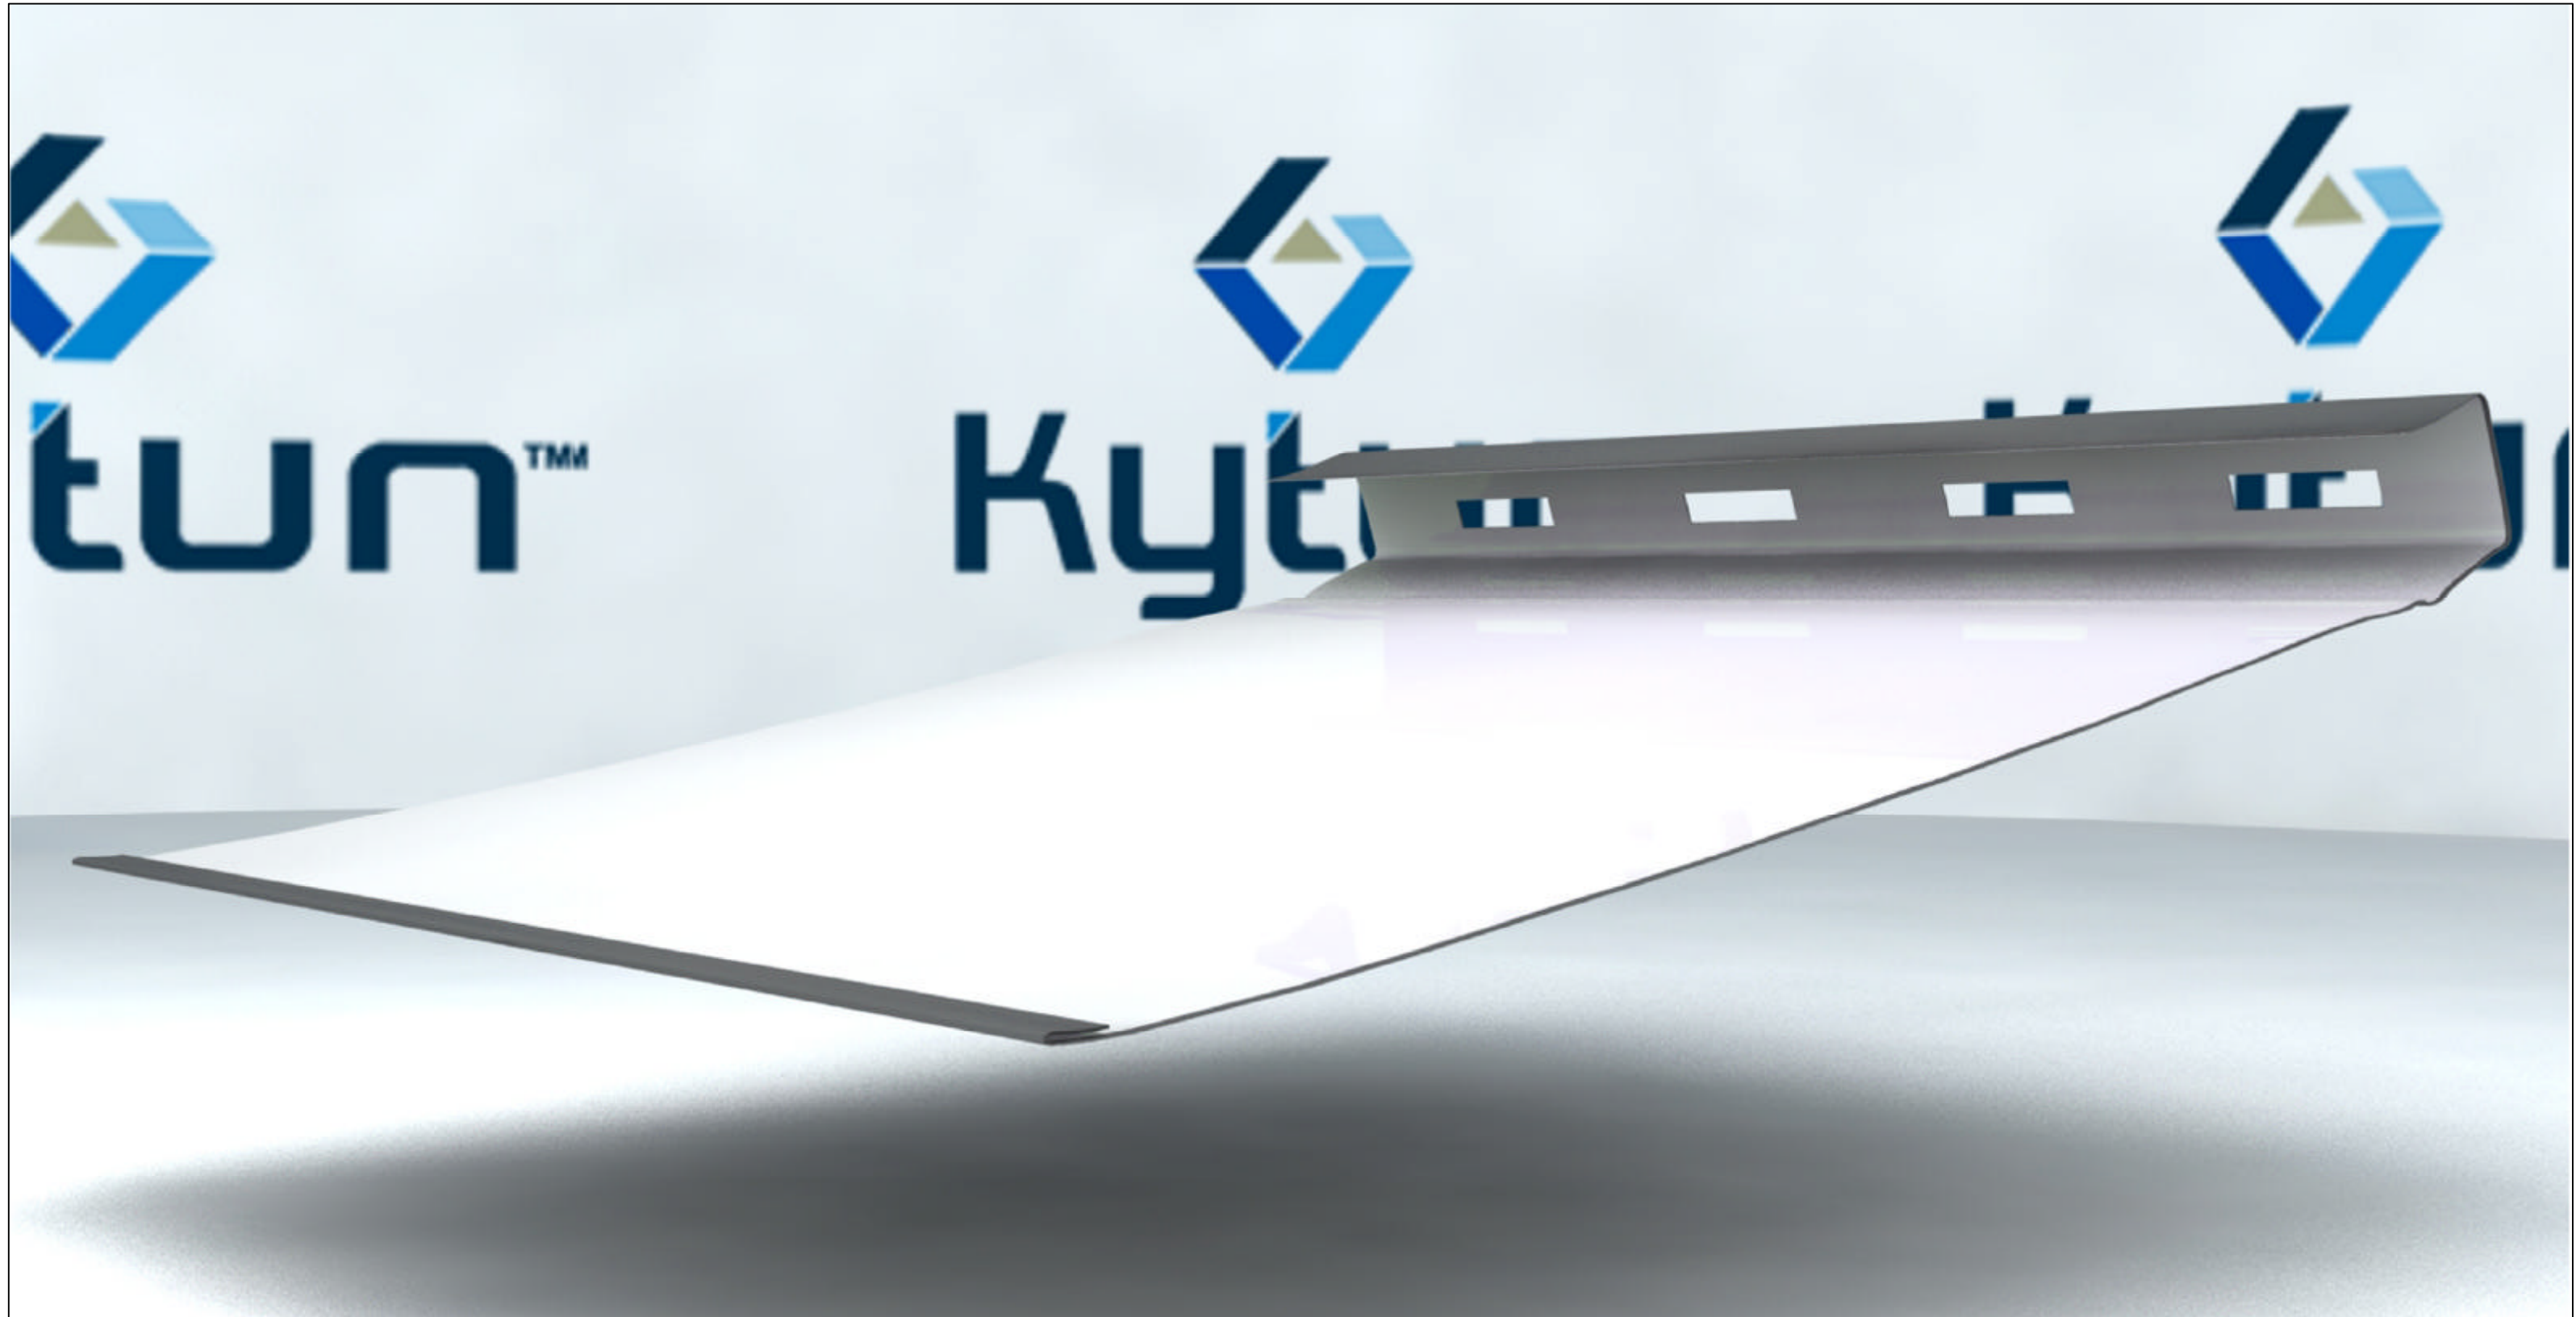

C07- PRESPECTIVE VIEW

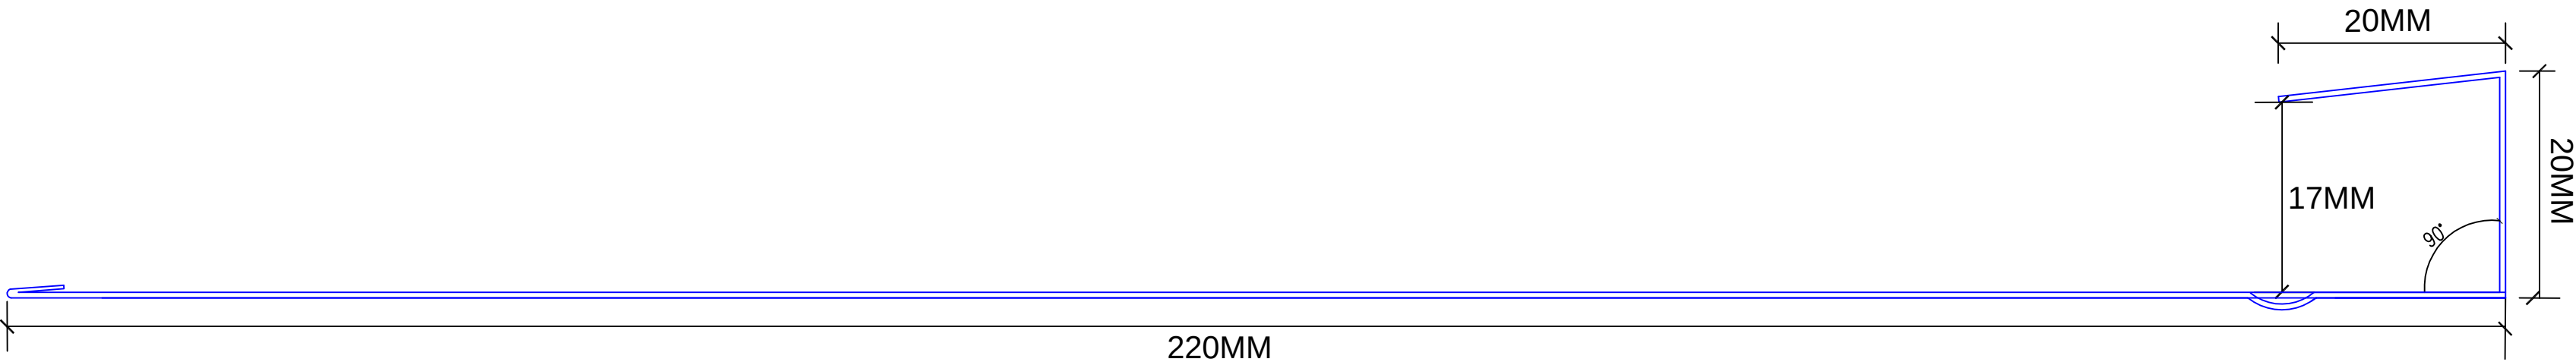

C07- SLATE VALLEY TRIM
ALUMINIUM
Length 3050mm

C07 - SLATE VALLEY TRIM ALUMINIUM
SCALE 1:1

WRITTEN DIMENSIONS TO BE TAKEN IN PREFERENCE TO SCALED DIMENSIONS

